


A

C

D

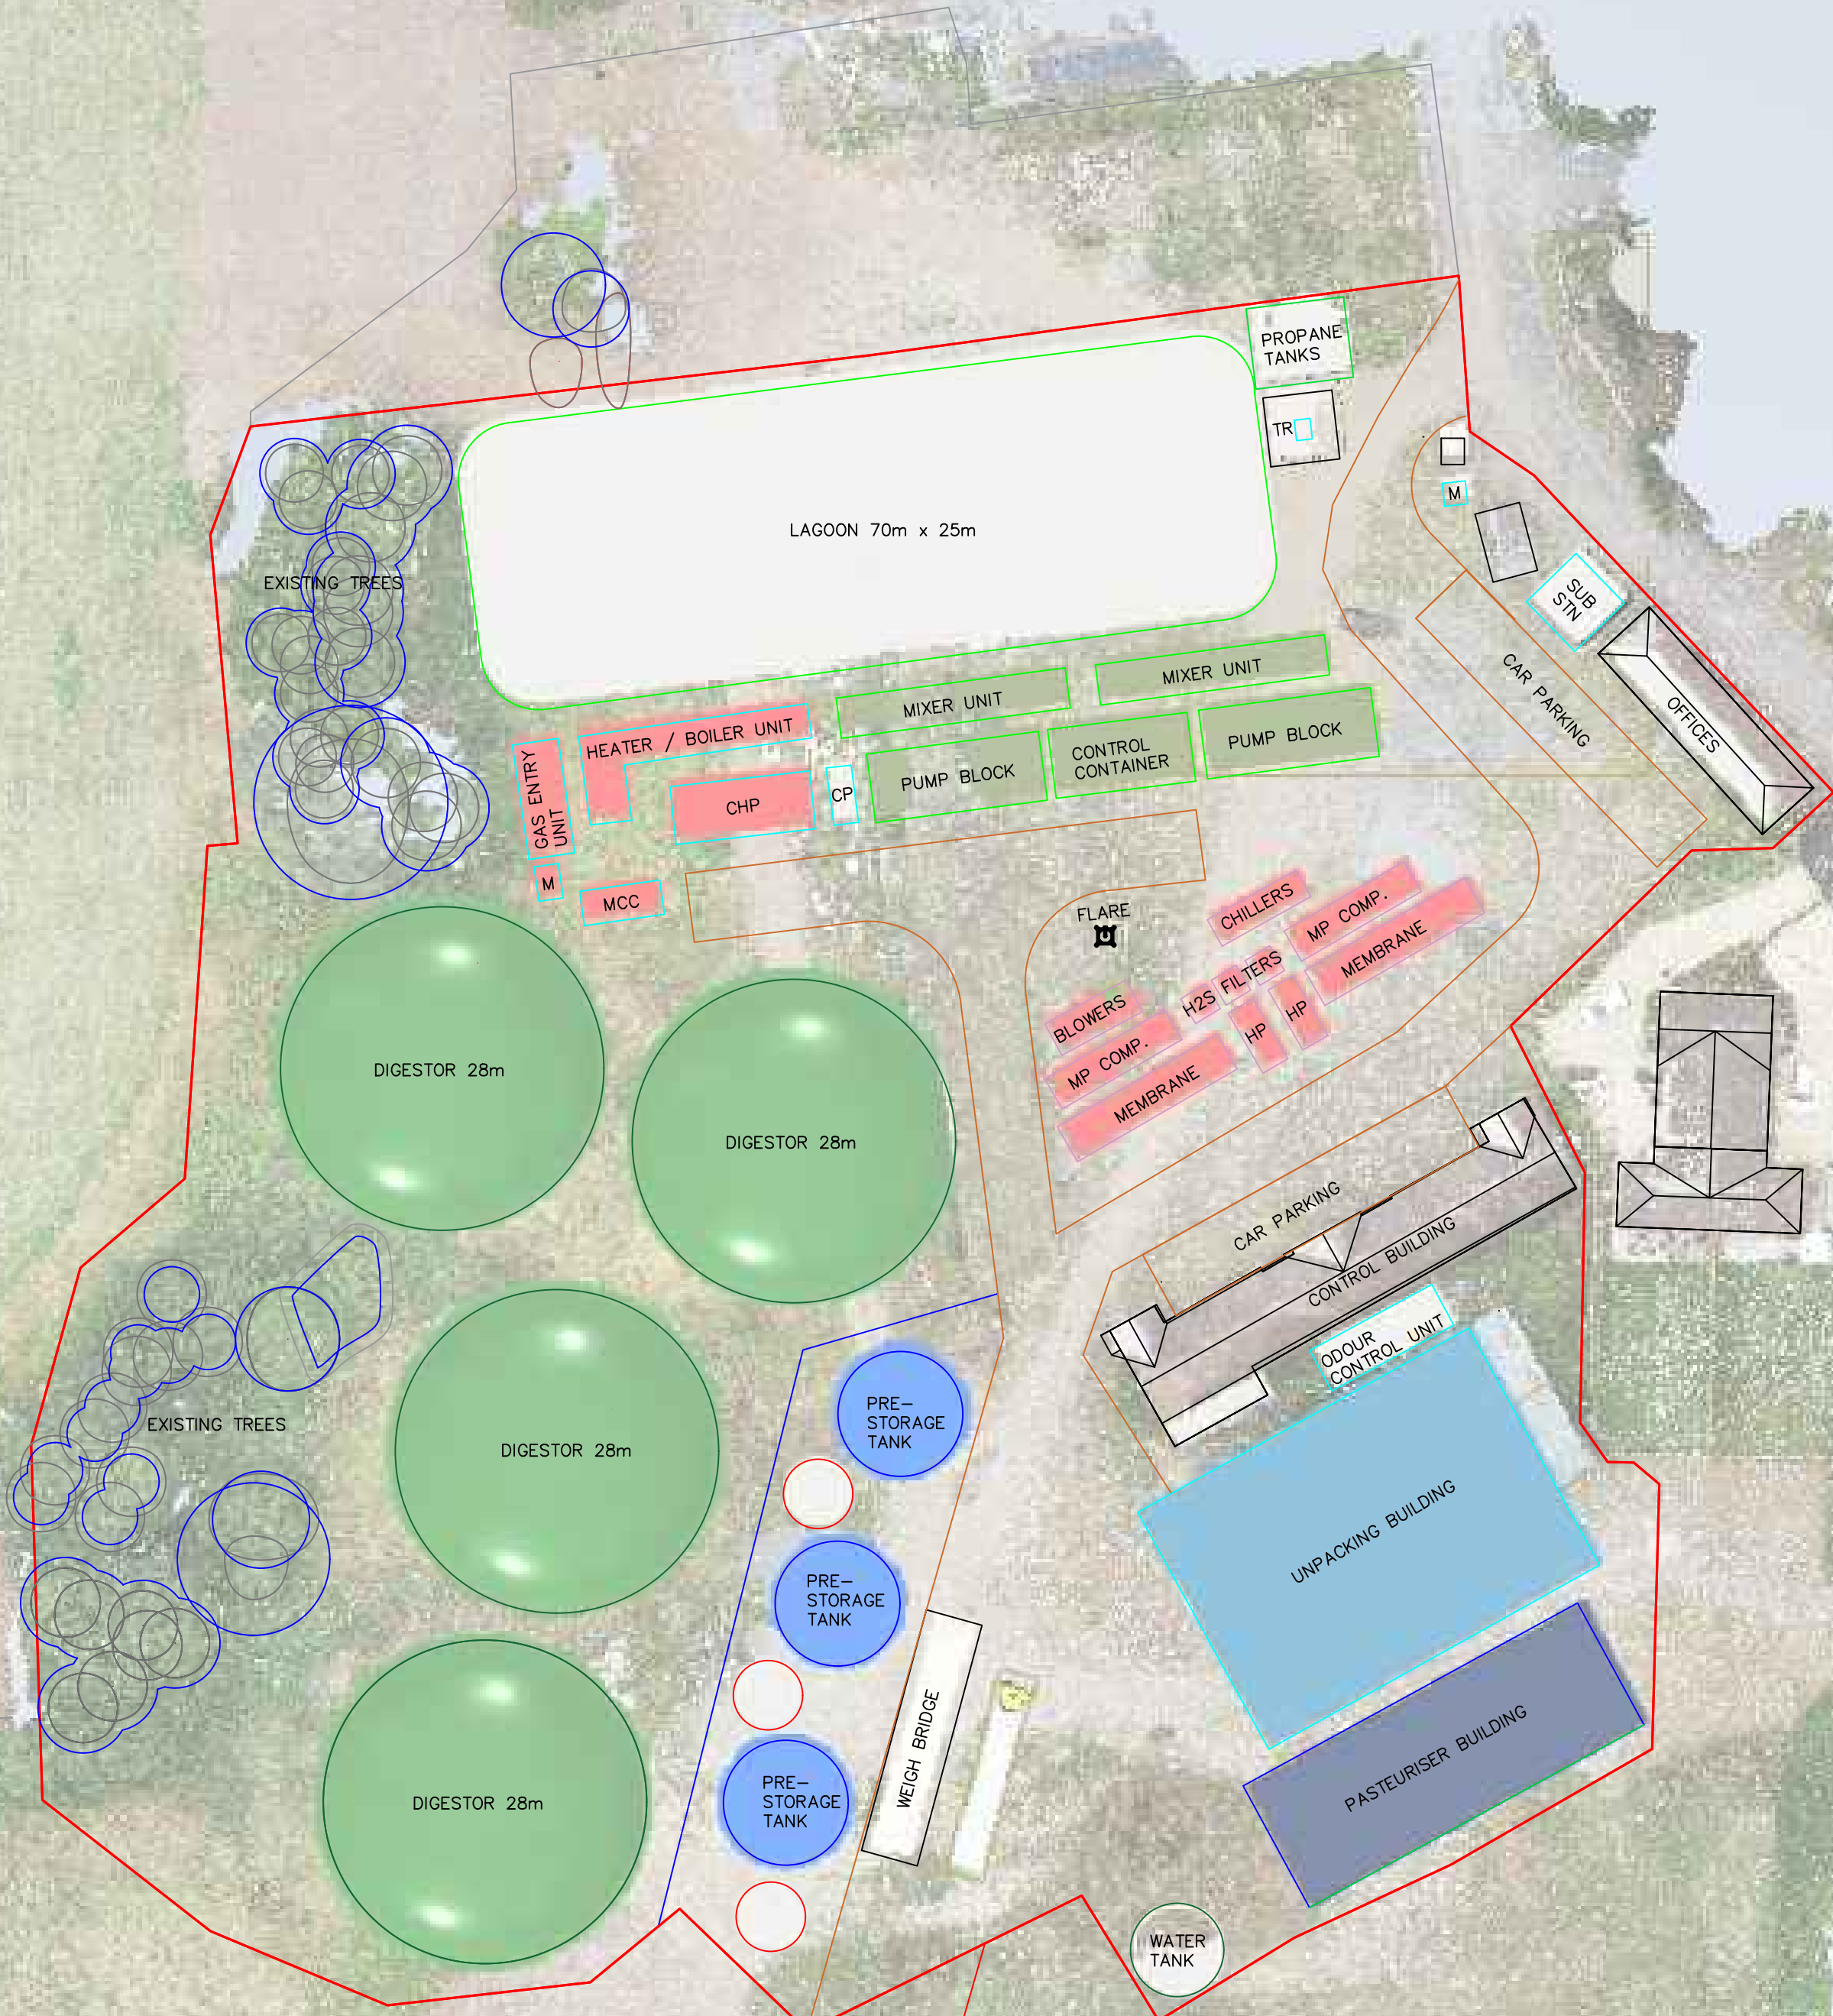

A

B

D

PROPOSED SITE ACCESS ROAD

B